



2 ONE BEDROOM / DEN PLAN
M-6 SCALE: 1/4" - 1'-0"

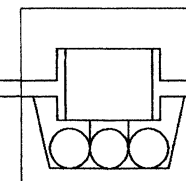


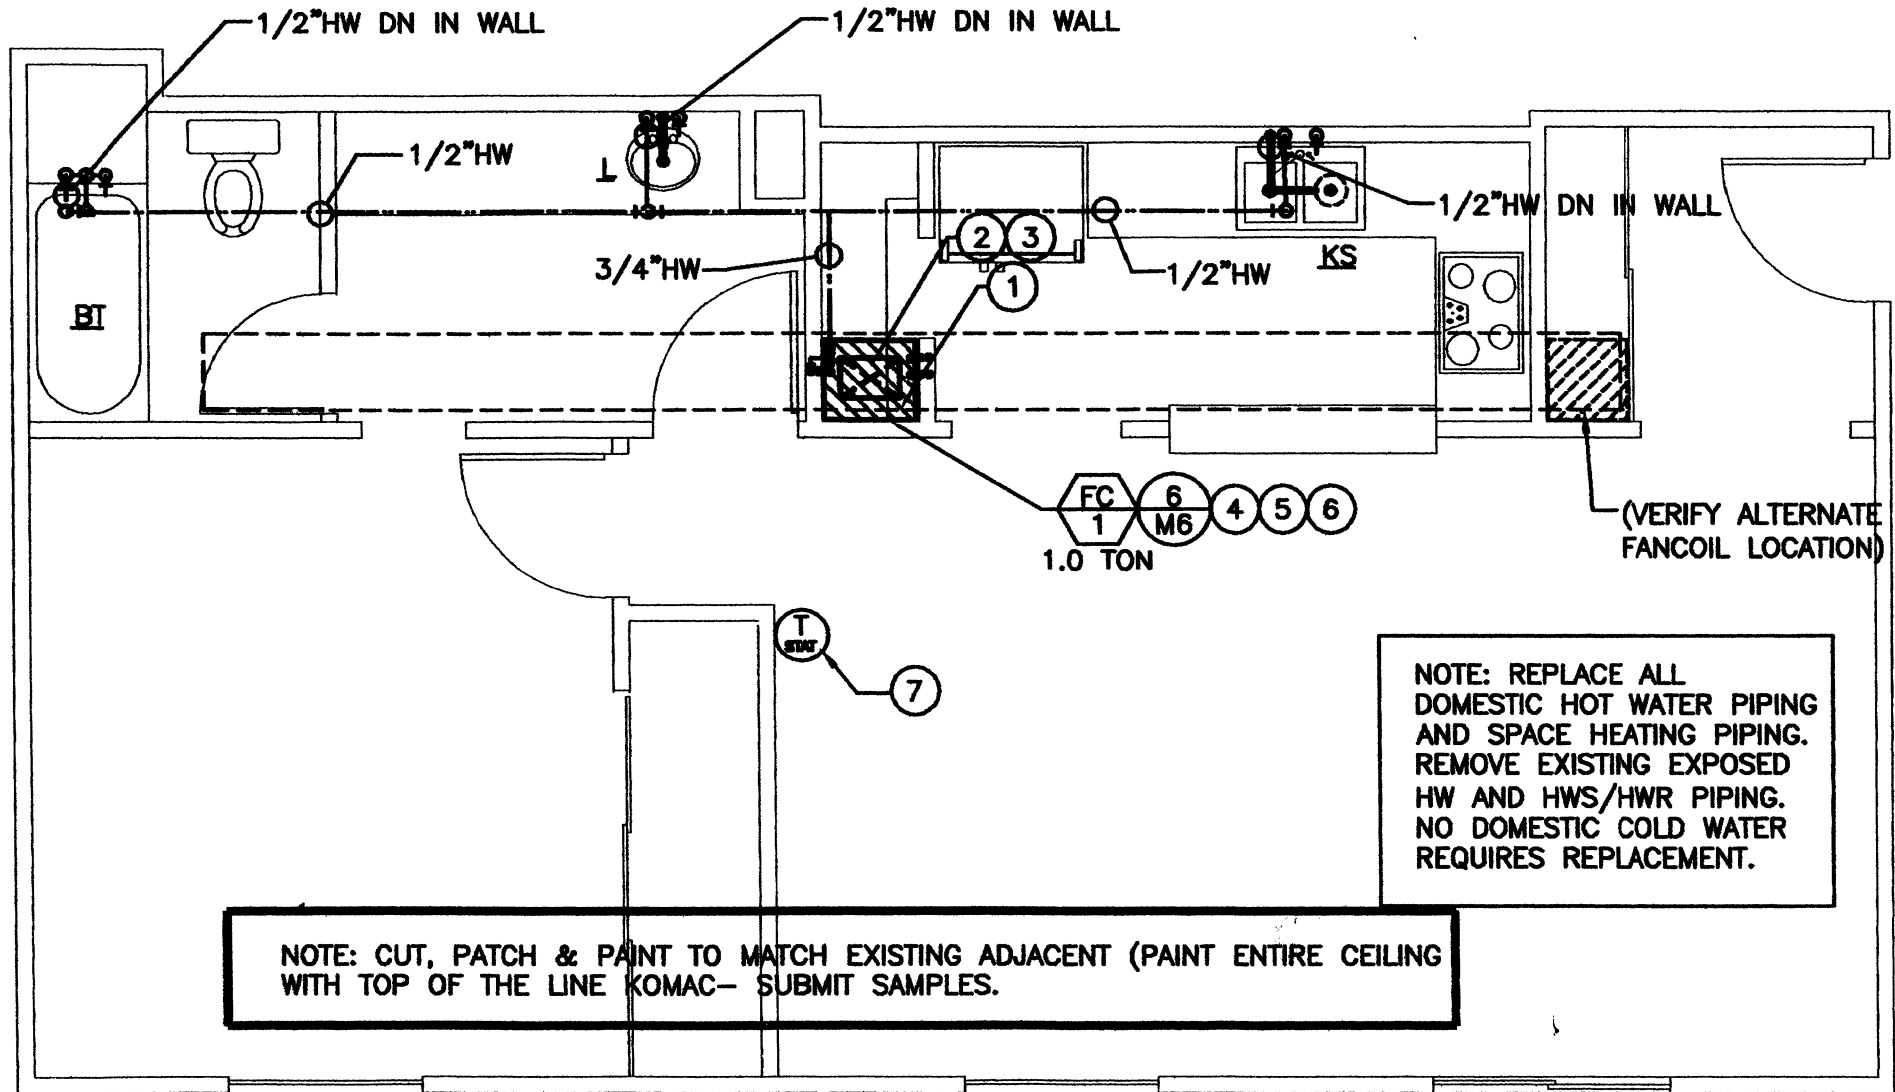

1 ONE BEDROOM UNIT PLAN

M-6

SCALE: 1/4" - 1'-0"

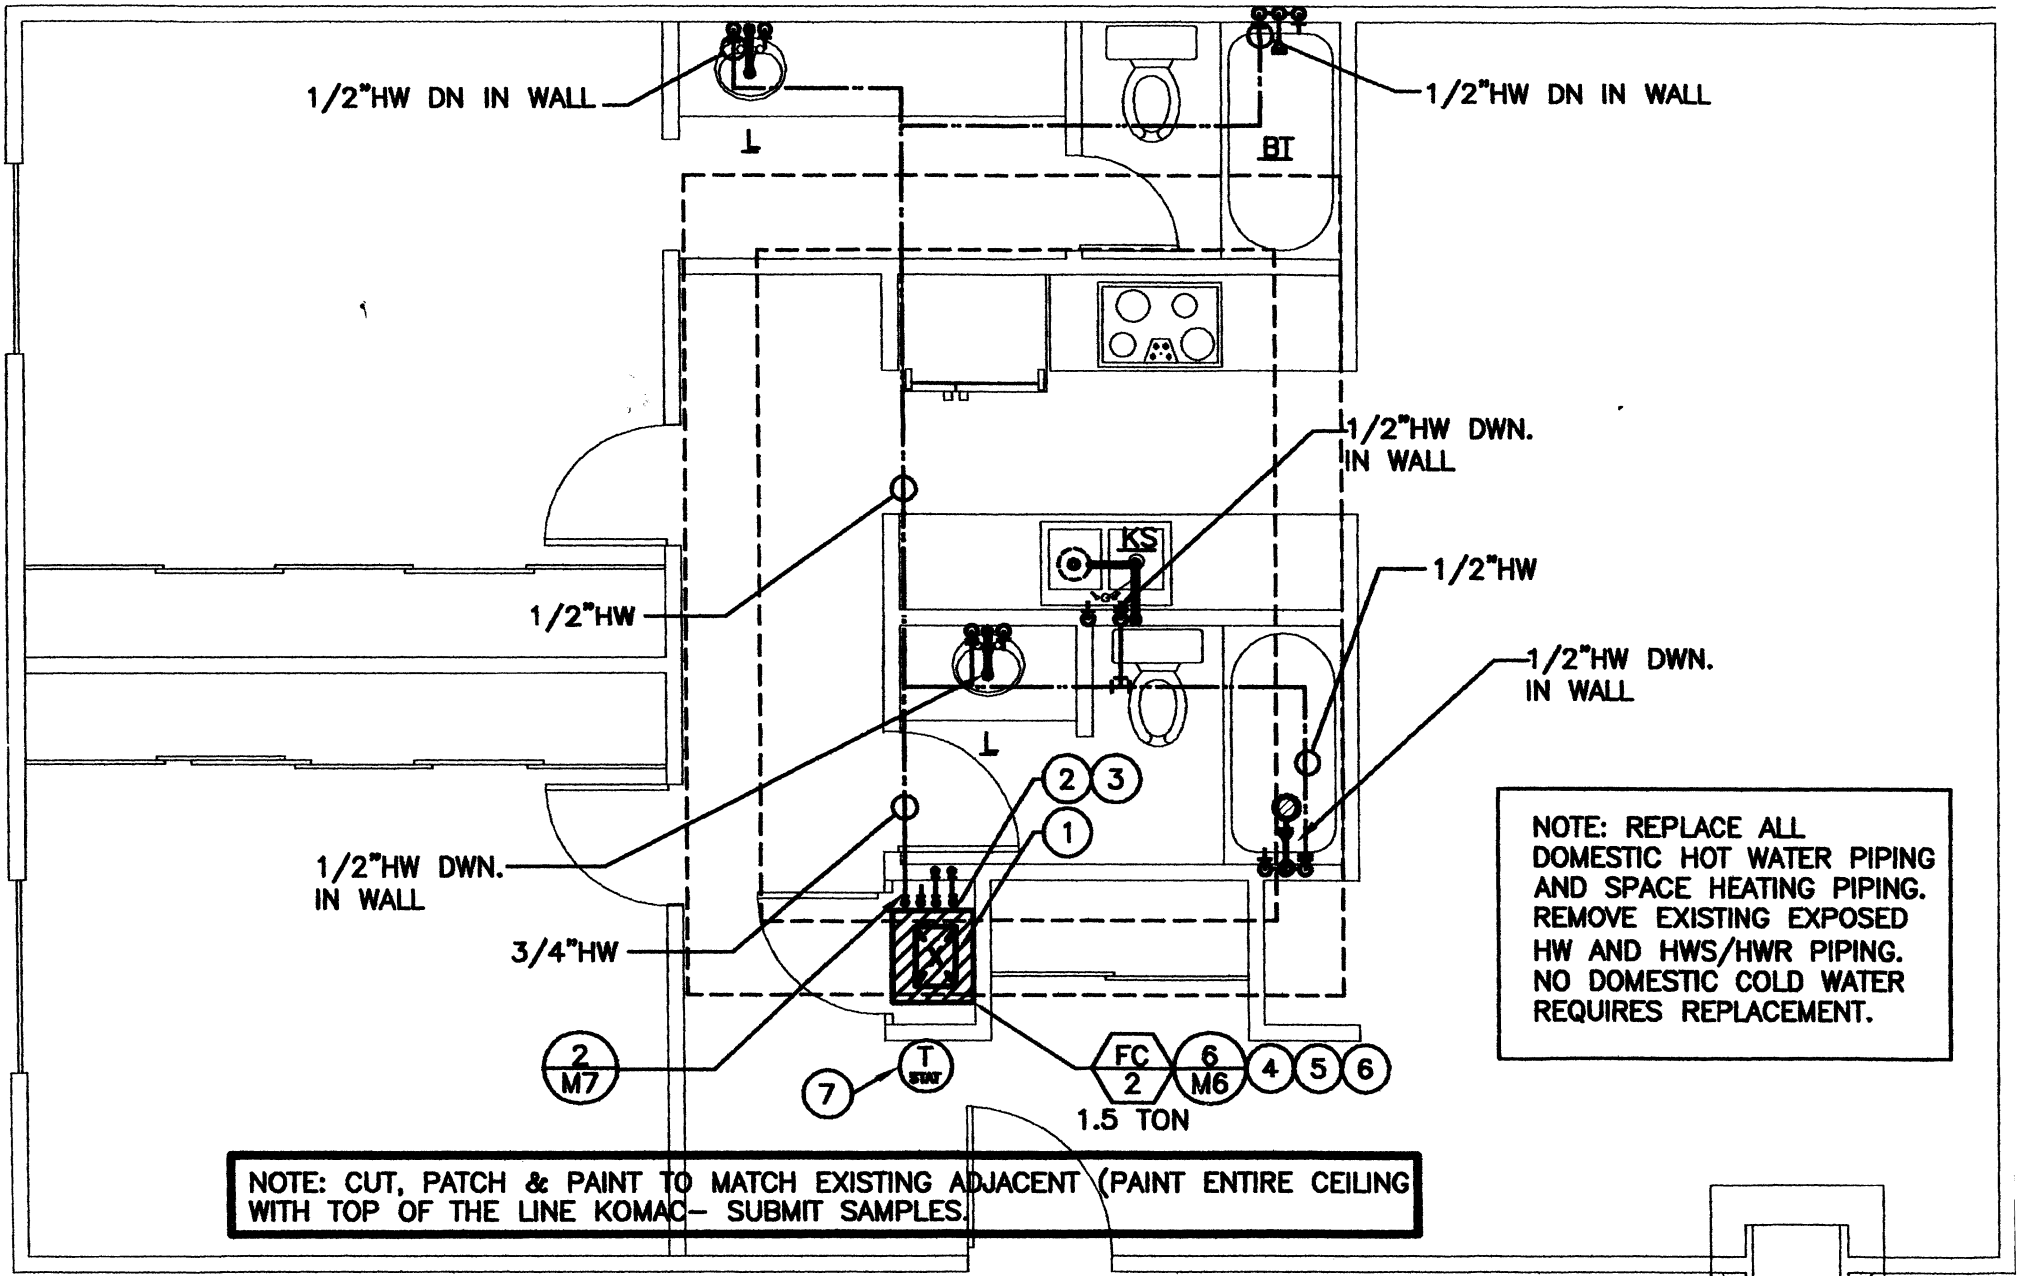

NOTE: REPLACE ALL DOMESTIC HOT WATER PIPING AND SPACE HEATING PIPING. REMOVE EXISTING EXPOSED HW AND HWS/HWR PIPING. NO DOMESTIC COLD WATER REQUIRES REPLACEMENT.

NOTE: CUT, PATCH & PAINT TO MATCH EXISTING ADJACENT (PAINT ENTIRE CEILING WITH TOP OF THE LINE KOMAC- SUBMIT SAMPLES)

3 TWO BEDROOM PLAN
M-6 SCALE: 1/4" - 1'-0"